


IMPORTANT CURB AND SIDEWALK DEFERRAL NOTE:
 POTENTIAL FUTURE CURB AND SIDEWALK LOCATION
 CURB AND SIDEWALK ALONG NOLT ROAD AND STONY BATTERY ROAD HAS BEEN DEFERRED UNTIL THE TOWNSHIP DEEMS IT NEEDED PER THE RECORDED DEFERRAL AGREEMENT BETWEEN THE TOWNSHIP AND THE OWNER
 6,749 SF OF IMPERVIOUS WAS ACCOUNTED FOR IN THE STORMWATER DESIGN FOR THIS PROJECT


TWP. STAFF COMMENT

IMPORTANT CURB AND SIDEWALK DEFERRAL NOTE:
 POTENTIAL FUTURE CURB AND SIDEWALK LOCATION
 CURB AND SIDEWALK ALONG NOLT ROAD AND STONY BATTERY ROAD HAS BEEN DEFERRED UNTIL THE TOWNSHIP DEEMS IT NEEDED PER THE RECORDED DEFERRAL AGREEMENT BETWEEN THE TOWNSHIP AND THE OWNER
 6,749 SF OF IMPERVIOUS WAS ACCOUNTED FOR IN THE STORMWATER DESIGN FOR THIS PROJECT

TWP. STAFF COMMENT

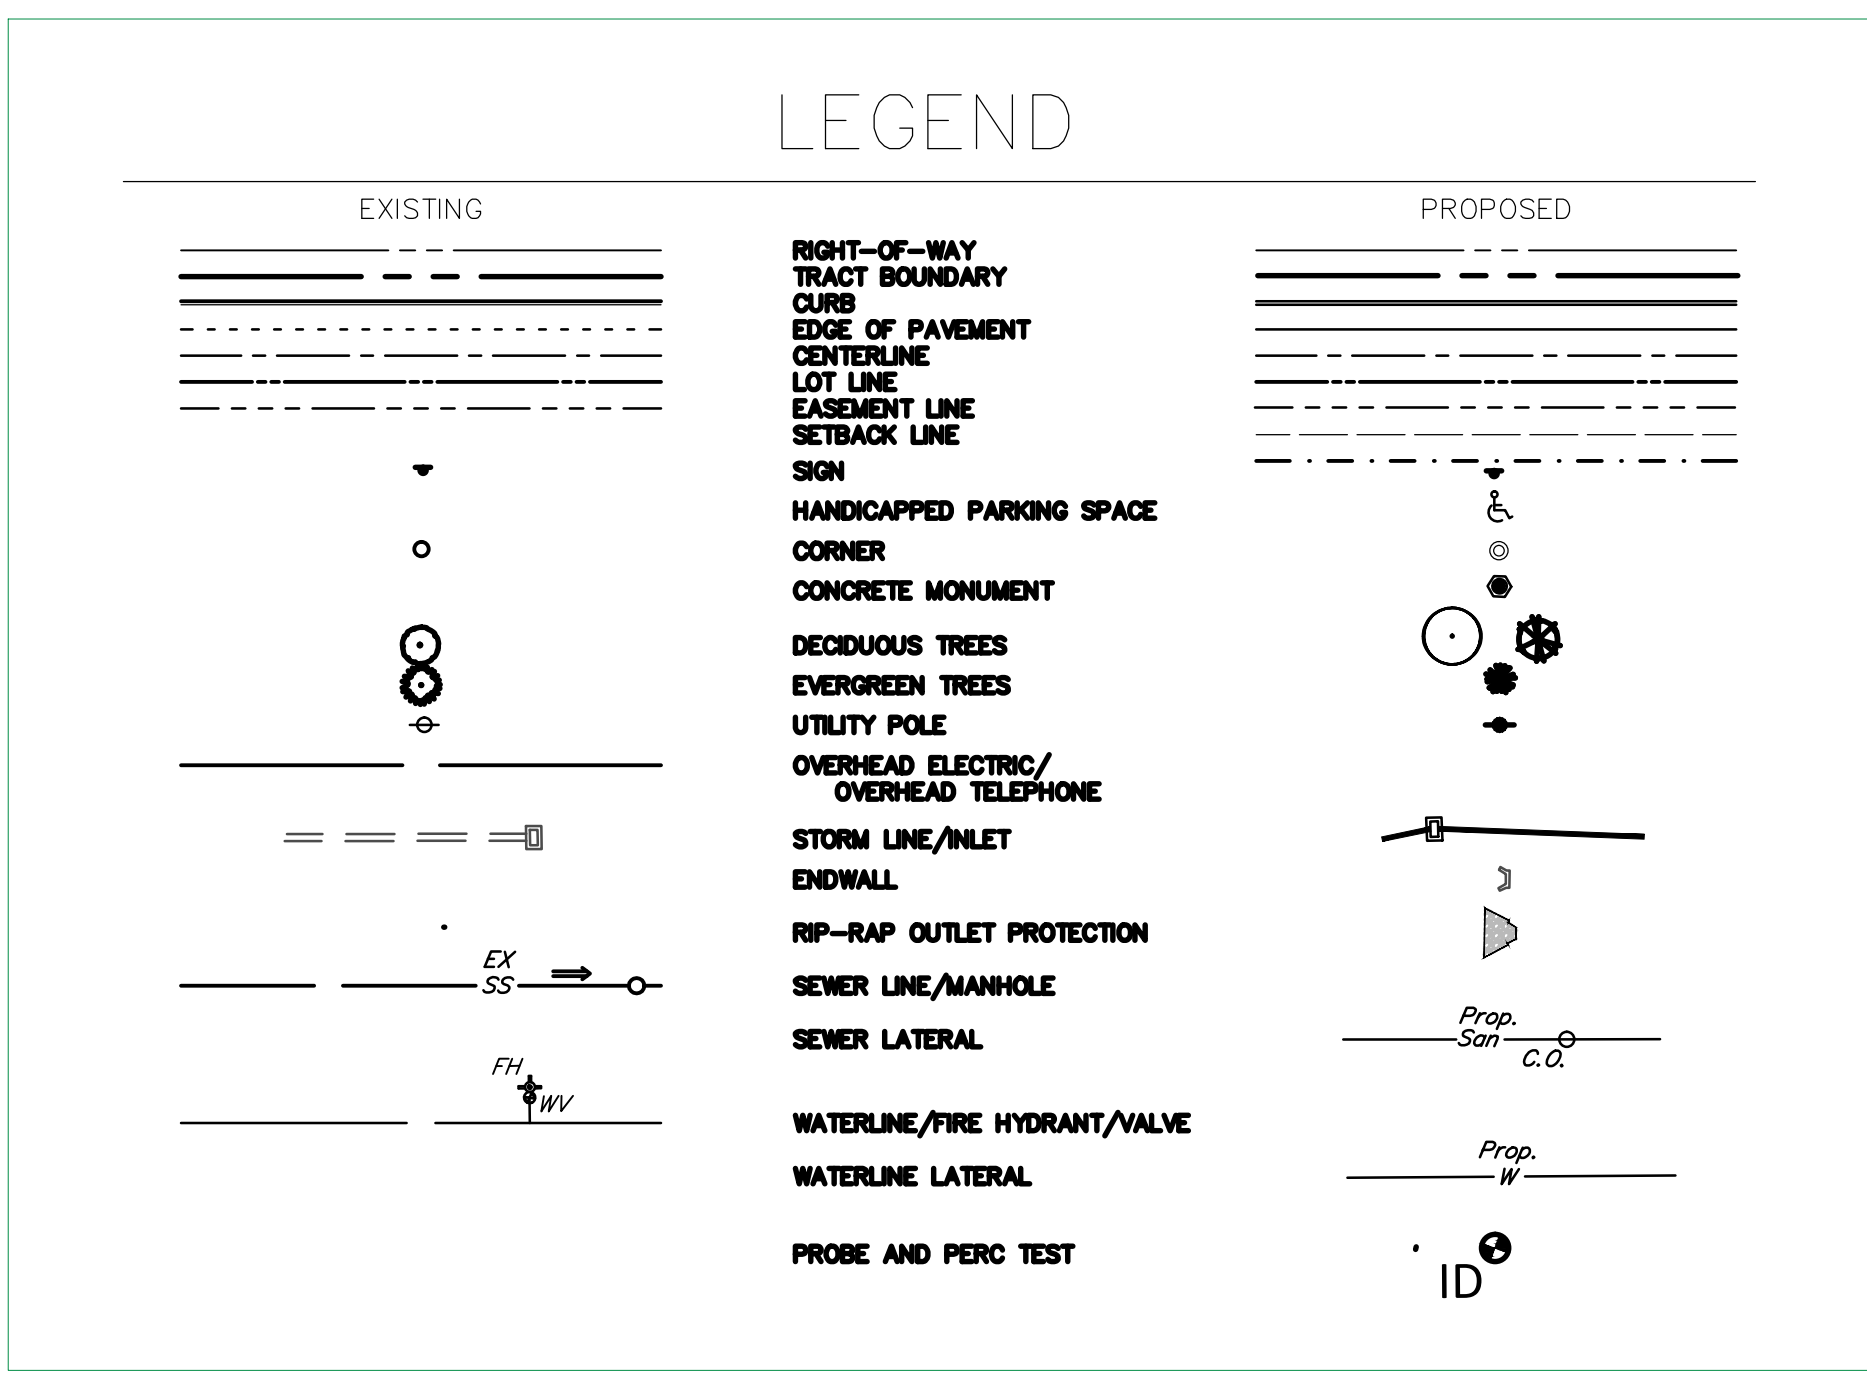

G1

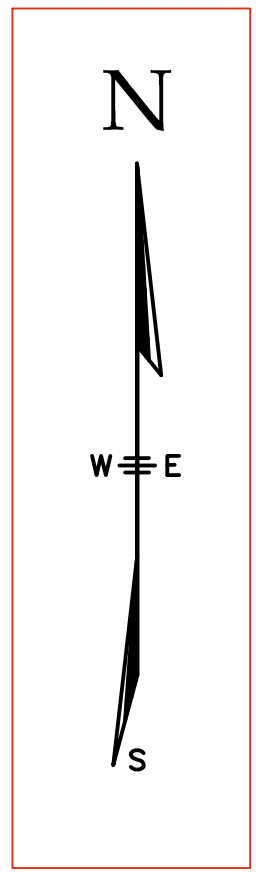

SLD3

MANAGER:	DAVID B. CHRISTIAN
DESIGN BY:	DBC
DRAWN BY:	DBC
SURV. CHECK:	DATE: 10/15/18
DMA, INC.	FILEBOOK NO.
CLIENT KRM-STONY BATTERY LLC JESSE PARKS KRM DEVELOPMENT CORPORATION	
SCALE: 1" = 50 FEET 	
DISTRICT CODE: 290	
TITLE PRELIMINARY / FINAL LAND DEVELOPMENT PLAN KRM-STONY BATTERY LLC JESSE PARKS - KRM DEVELOPMENT CORPORATION STONY BATTERY ROAD TRACT PROPOSED FEATURES LAYOUT PLAN EAST HEMPFIELD TOWNSHIP LANCASTER COUNTY	
RECORDER OF DEEDS	SLD2
SHEET NO. 30 OF 151	DWG. NO. 18489-01