

REVISIONS
 1 PER PLAN REVIEW DATED 02/17/15
 2 PER PLAN REVIEW DATED 02/17/15
 3 DIM / 1/20/15
 4 DIM / 1/20/15
 5 TO CORRECT REVISION WITH APPLICANT'S ATTORNEY


SEAL

CLIENT / OWNER / APPLICANT
COSTELLO BUILDERS, INC.
 PO BOX 95
 EAST PETERSBURG, PA 17620
 CONTACT DAVE COSTELLO
 (717) 829-5724

INDEX PLAN
 SUBDIVISION PLAN

STONE FENCE - PHASE I
 EAST HEMPFIELD TOWNSHIP, LANCASTER COUNTY, PA

PRINCIPAL: W. SWIERNIK
 PROJECT MANAGER: T. VAUGHN
 DRAWN BY: J. SPANGLER
 CHECKED BY: J. BOYER
 JOB NO.: 05-125.4
 DRAWING NO.: 05-125.10
 FILE NO.: 0512510OVERALLSUBDIV
 DATE: 4/16/15
 SCALE: 1"=60'
 SHEET NO.: 6 OF 43

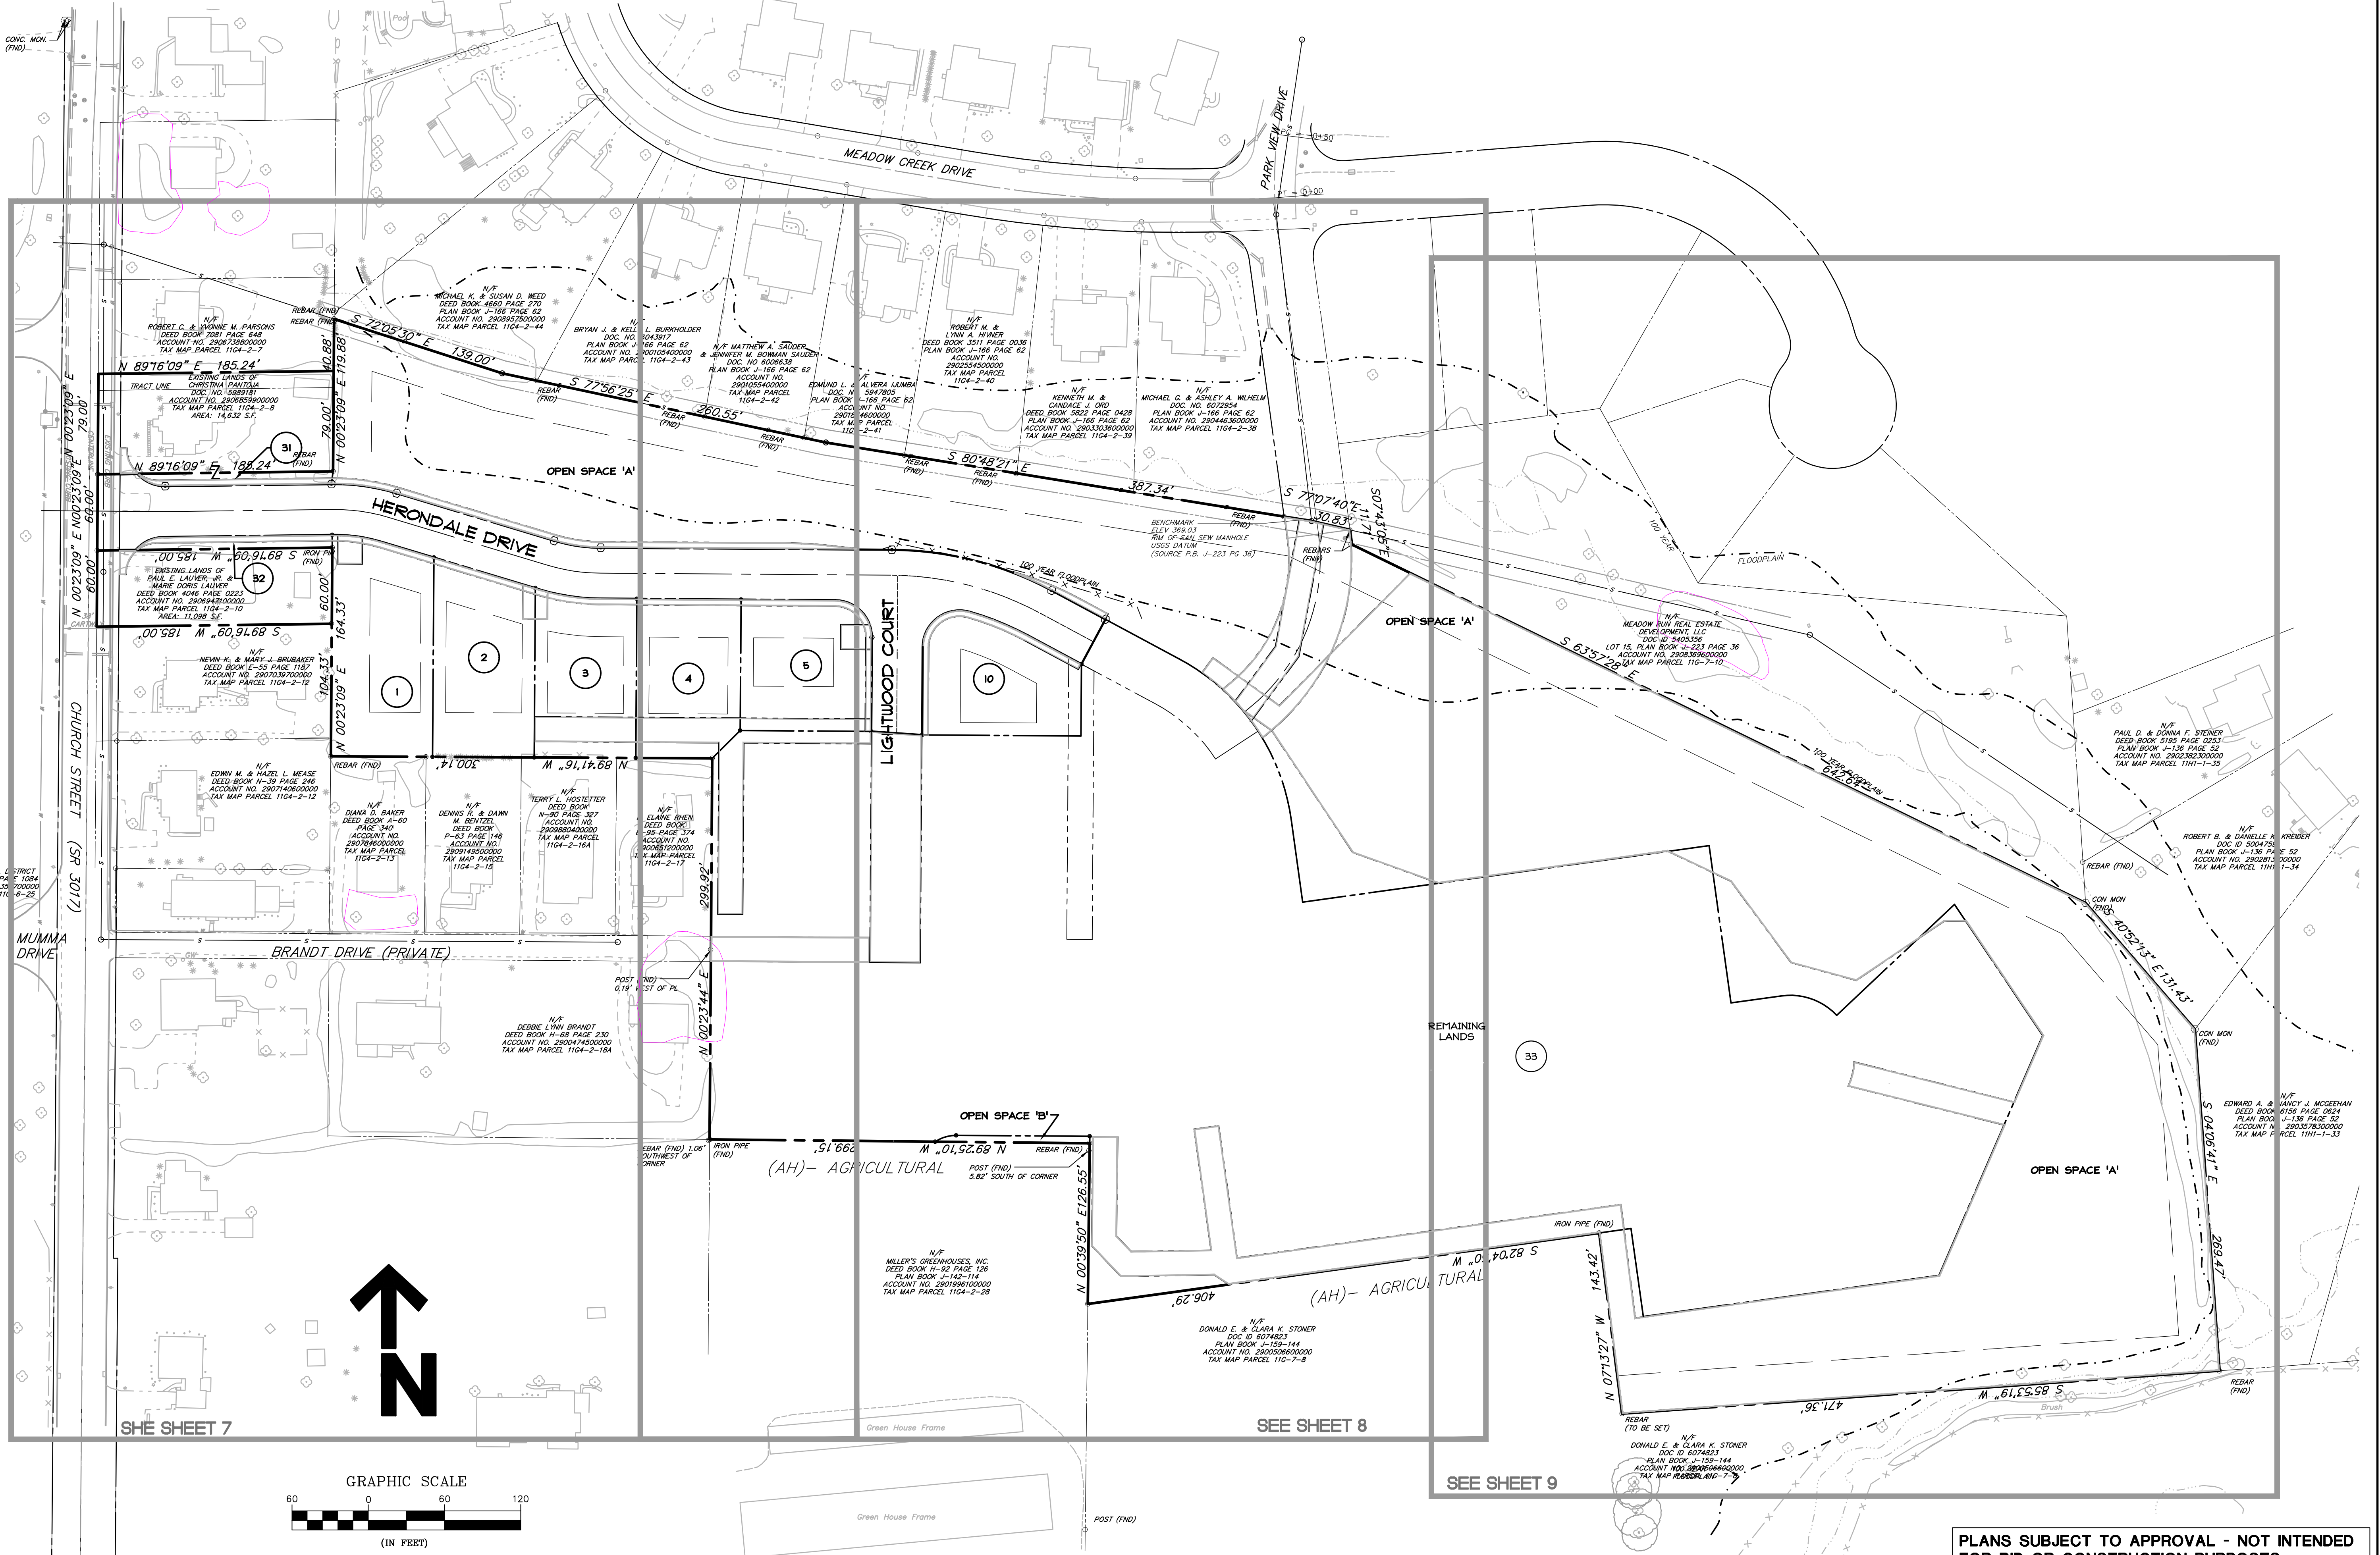

PLANS SUBJECT TO APPROVAL - NOT INTENDED FOR BID OR CONSTRUCTION PURPOSES