


SIGN TABULATION					
PLAN SYMBOL	NOMENCLATURE	NO.	DESCRIPTION	WIDTH	HEIGHT
(A)	R1-1	2	STOP	30"	30"
(C)	R7-B	4	HANDICAP PARKING	12"	6"
(D)	R7-8P	4	VAN ACCESSIBLE	12"	6"

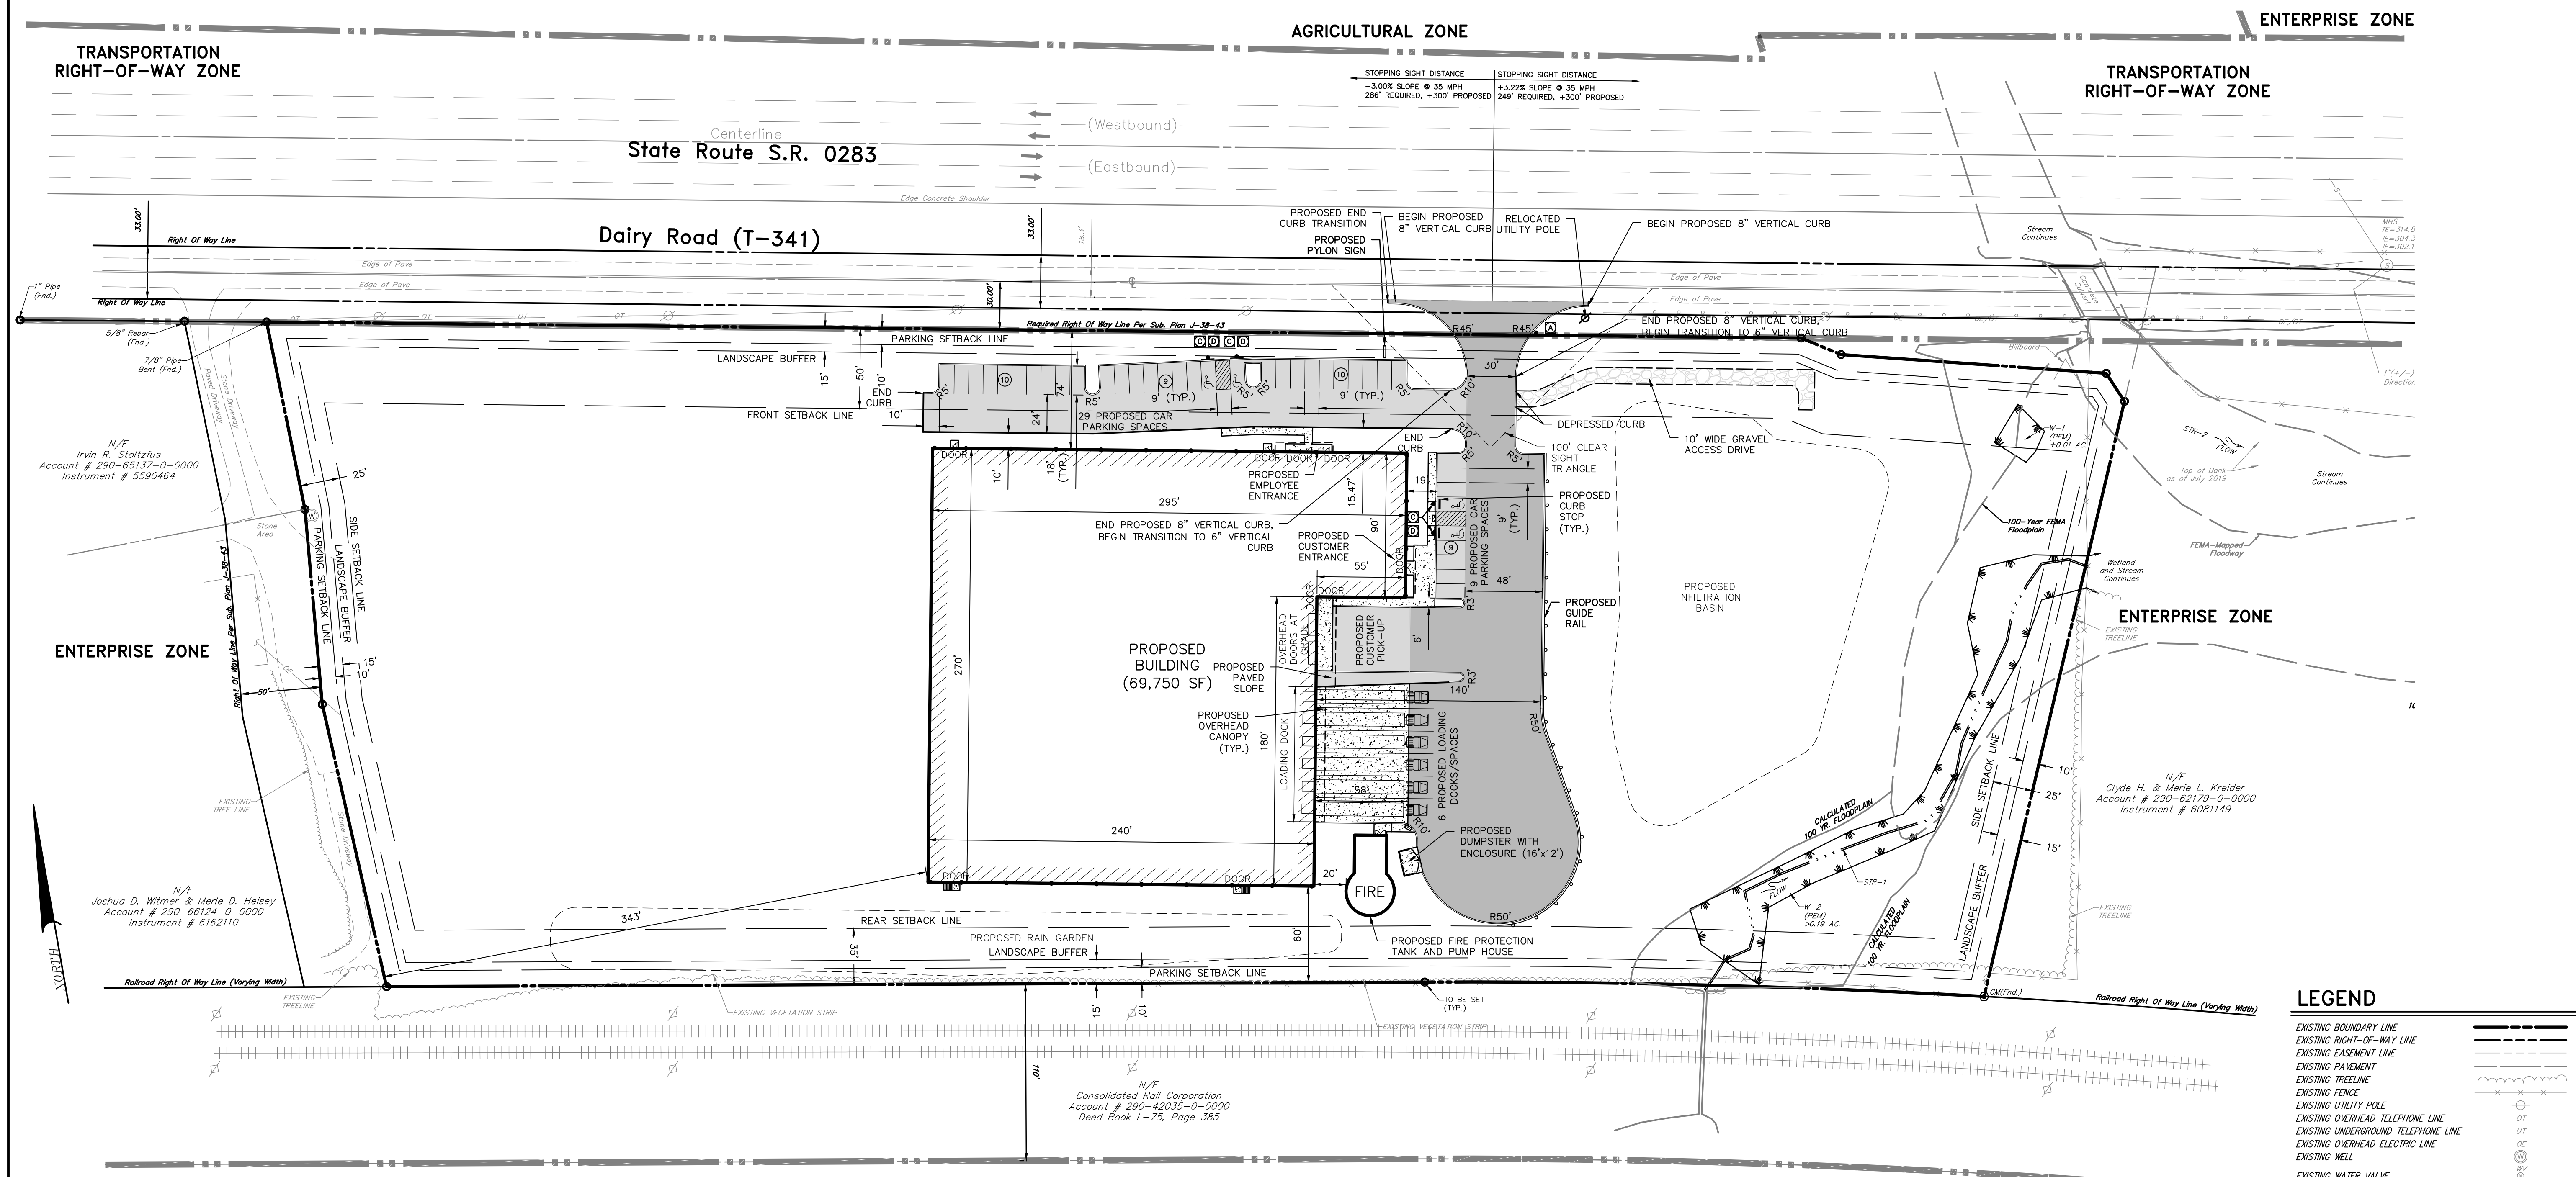

LEGEND	
EXISTING BOUNDARY LINE	(Symbol)
EXISTING RIGHT-OF-WAY LINE	(Symbol)
EXISTING EASEMENT LINE	(Symbol)
EXISTING PAVEMENT	(Symbol)
EXISTING TREELINE	(Symbol)
EXISTING FENCE	(Symbol)
EXISTING UTILITY POLE	(Symbol)
EXISTING OVERHEAD TELEPHONE LINE	(Symbol)
EXISTING UNDERGROUND TELEPHONE LINE	(Symbol)
EXISTING OVERHEAD ELECTRIC LINE	(Symbol)
EXISTING WELL	(Symbol)
EXISTING WATER VALVE	(Symbol)
EXISTING FIRE HYDRANT	(Symbol)
EXISTING WATER LINE	(Symbol)
EXISTING SANITARY SEWER MANHOLE	(Symbol)
EXISTING SANITARY SEWER LINE	(Symbol)
EXISTING STORM MANHOLE	(Symbol)
EXISTING STORM INLET	(Symbol)
EXISTING STORM HEADWALL/ENDWALL	(Symbol)
EXISTING STORM PIPE	(Symbol)
EXISTING STREAM	(Symbol)
EXISTING WETLAND	(Symbol)
PROPOSED SETBACK LINE	(Symbol)
PROPOSED CURB	(Symbol)
PROPOSED PAVEMENT	(Symbol)
PROPOSED CLEAR SIGHT TRIANGLE	(Symbol)
PROPOSED FENCE	(Symbol)
PROPOSED STANDARD PAVING	(Symbol)
PROPOSED HEAVY DUTY PAVING	(Symbol)
PROPOSED GRAVEL	(Symbol)
PROPOSED CONCRETE	(Symbol)
PROPOSED GUIDERAIL	(Symbol)
EXISTING ZONING BOUNDARY	(Symbol)

RETTAW ASSOCIATES, INC.
 61 CHURCH STREET
 LANDISVILLE, PA 17538
 Phone: (800) 738-8395
 Email: raiter@retlaw.com
 Website: www.rettaw.com

CLIENT: PROFESSIONAL DESIGN & CONSTRUCTION, INC.
 61 CHURCH STREET
 LANDISVILLE, PA 17538

MANAGER: KEVIN M. EMBER, RLA
DESIGN BY: KME
CHKD BY: ASN
SURV. CHIEF: DATA COLLECTOR
DRAWN BY: ASN
CHKD BY: KME

FOR RETTAW ASSOCIATES BY:

DATE: 04/09/2020
SHEET NO.: 3 of 13
DWG. NO.: 026252004

**LAYOUT PLAN
 FINAL LAND DEVELOPMENT PLAN
 FOR
 DAIRY ROAD WAREHOUSE**

**EAST HEMPFIELD TOWNSHIP
 LANCASTER COUNTY, PA**

SCALE: 1"=50'
 0' 25' 50' 100' 150'

REVISIONS:

NO.	DATE	REVISION